



ADA PARKING DETAIL

SCALE: 1" = 20'

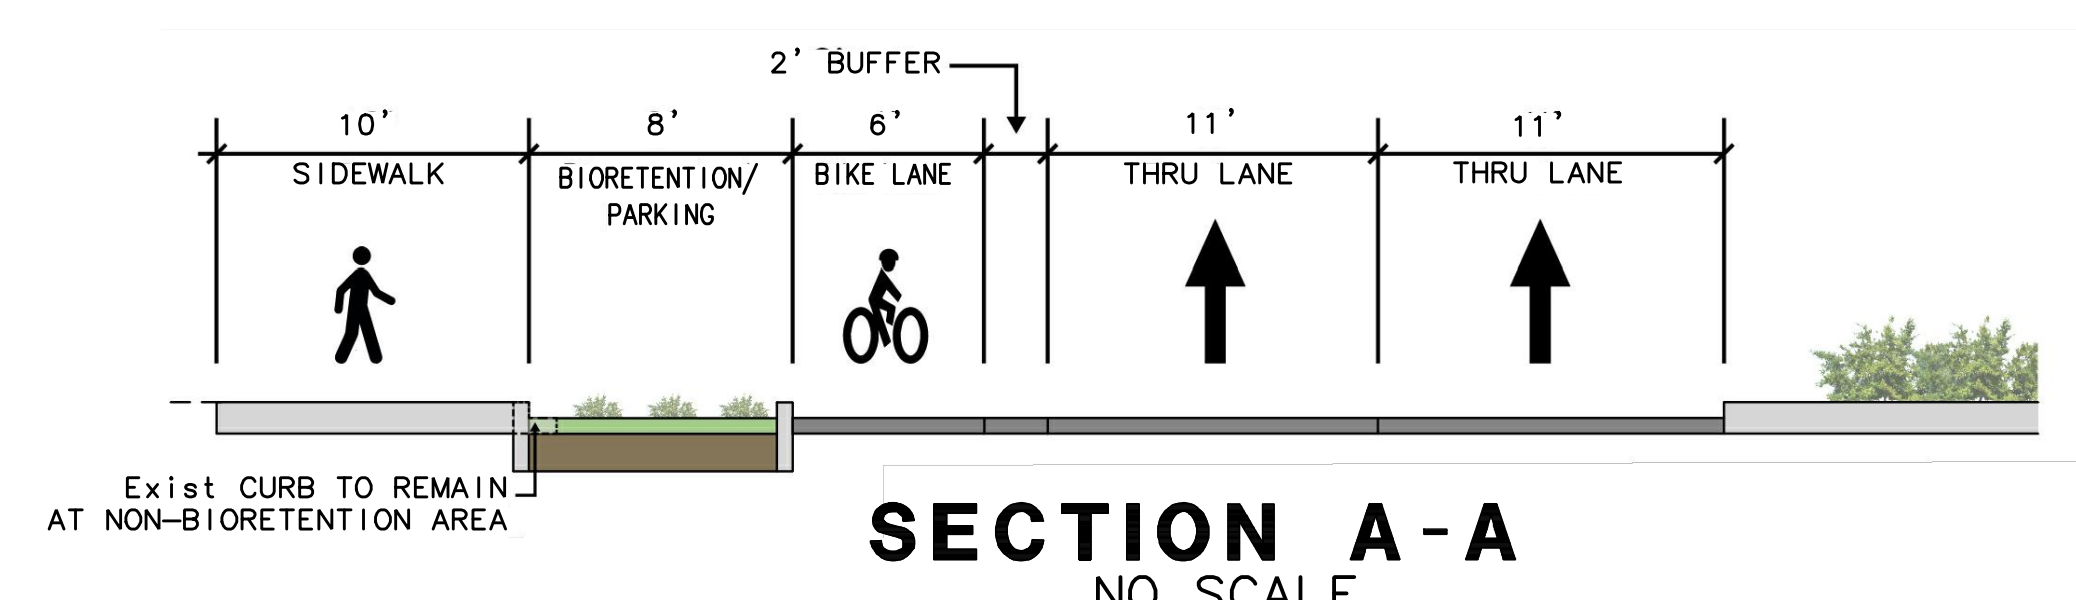

SECTION A-A
NO SCALE

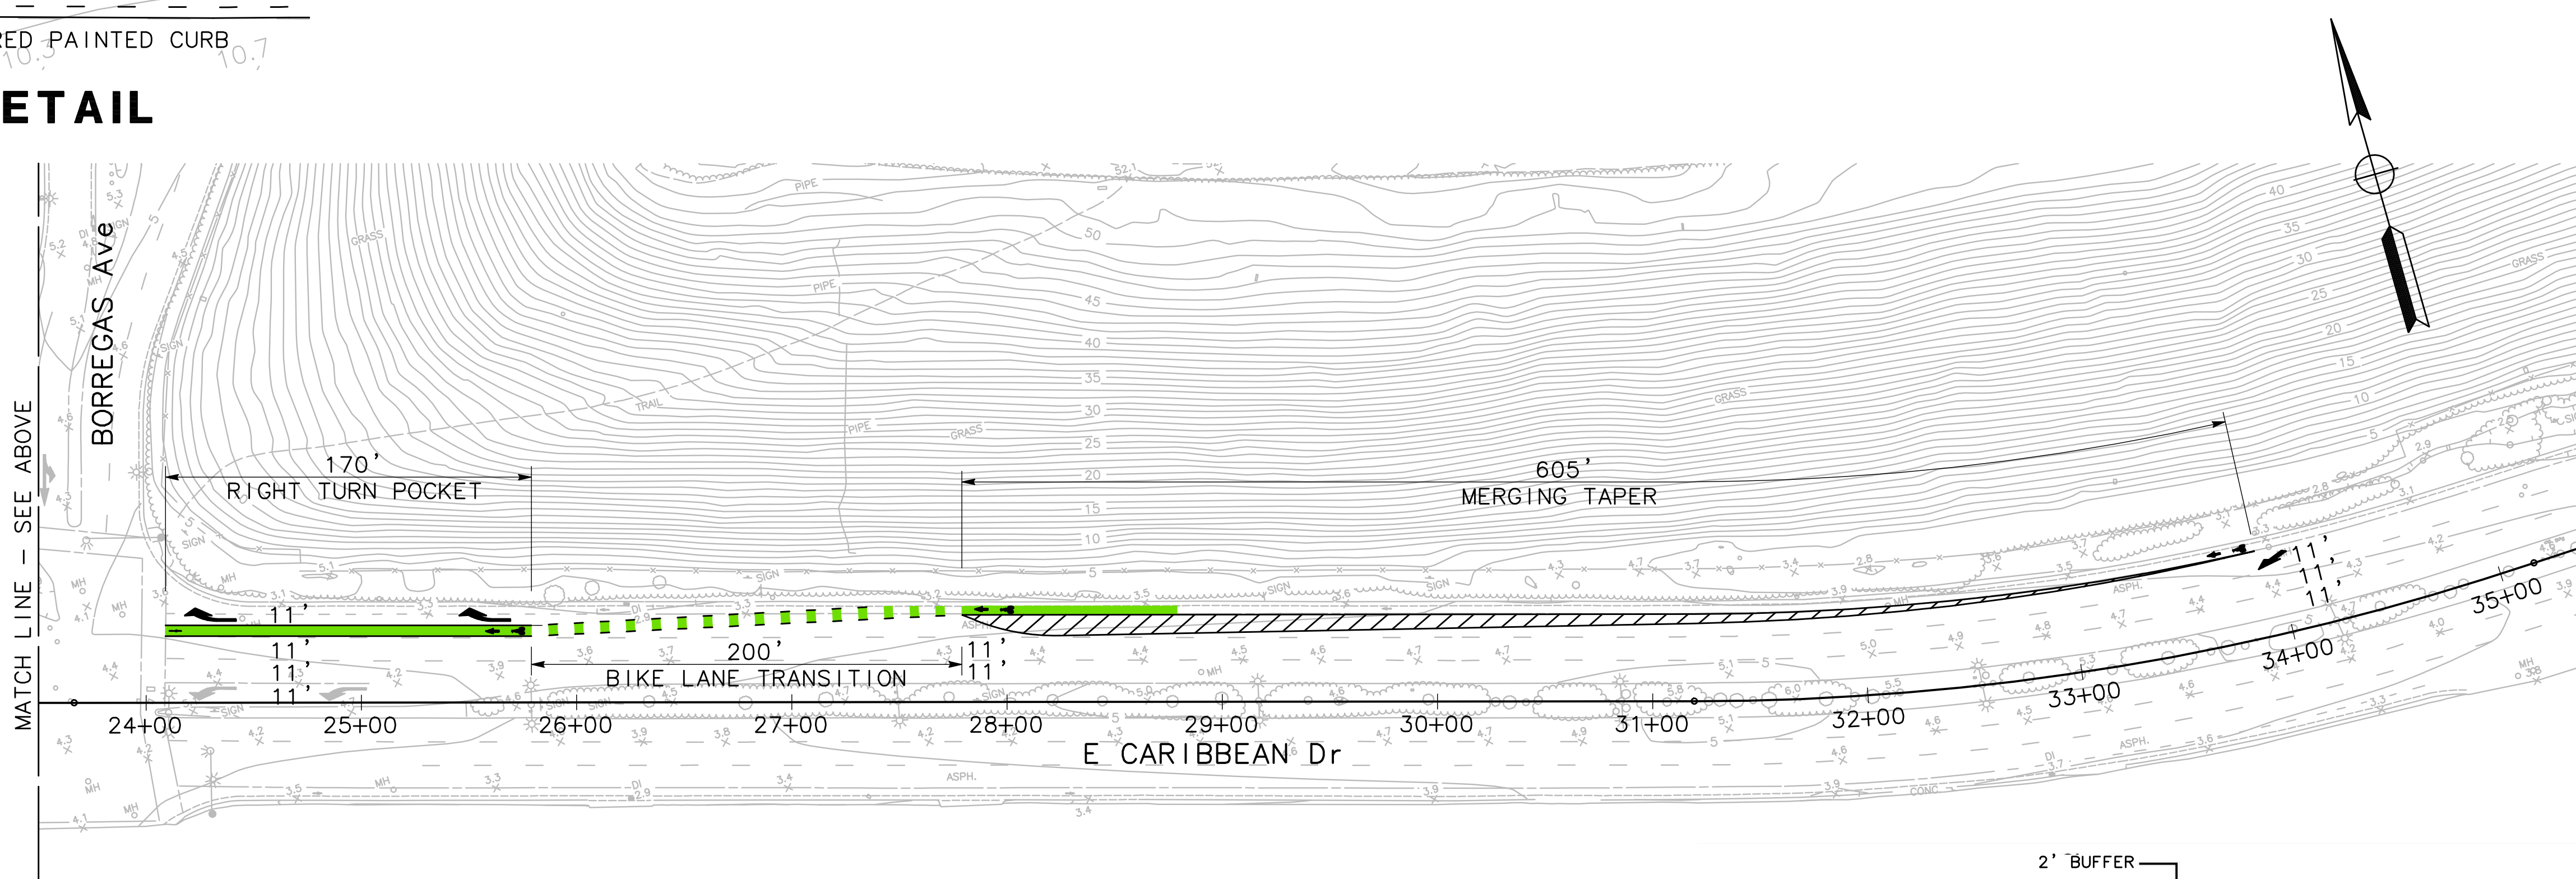

SCALE: 1" = 50'
DATE: OCTOBER, 2017
FILE: SJ-17110-003B

CARIBBEAN DRIVE PARKING & TRAIL ACCESS ENHANCEMENTS PROJECT

PRELIMINARY GEOMETRY PLAN